

WOOD TRELLIS PLATFORMS  
WITH BUILT IN SEATING AND LOUNGING

METAL TRELLIS  
ON ENERGY AND  
LIGHTING SAVINGS SENSOR


SOLAR PANELS  
75% OFF GRID

METAL TRELLIS  
ON ENERGY AND  
LIGHTING SAVINGS SENSOR


WOOD TRELLIS PLATFORMS  
WITH BUILT IN SEATING  
AND LOUNGE

CONCRETE PLATFORM  
WITH RADIANT HEAT FLOORING  
SYSTEM FOR TANK AND POOL

**1** PLAN  
1/16" = 1'-0"

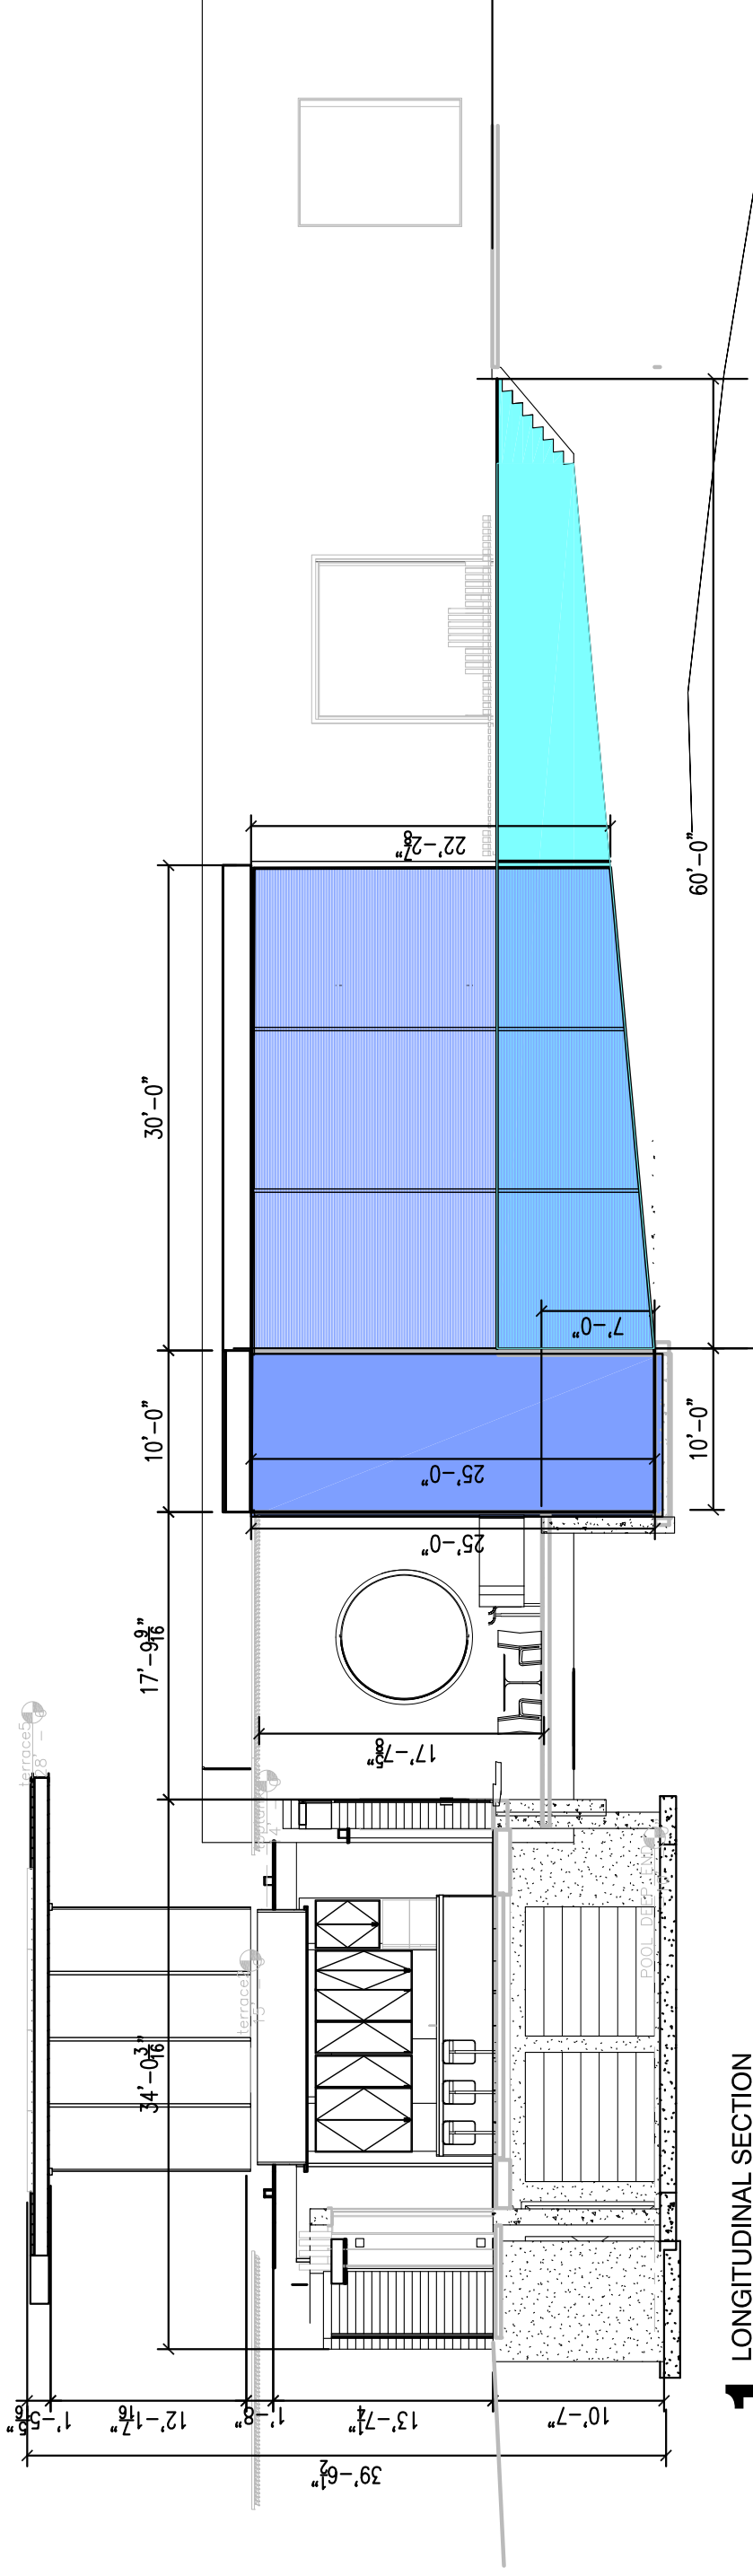

**1** LONGITUDINAL SECTION  
3/32" = 1'-0"

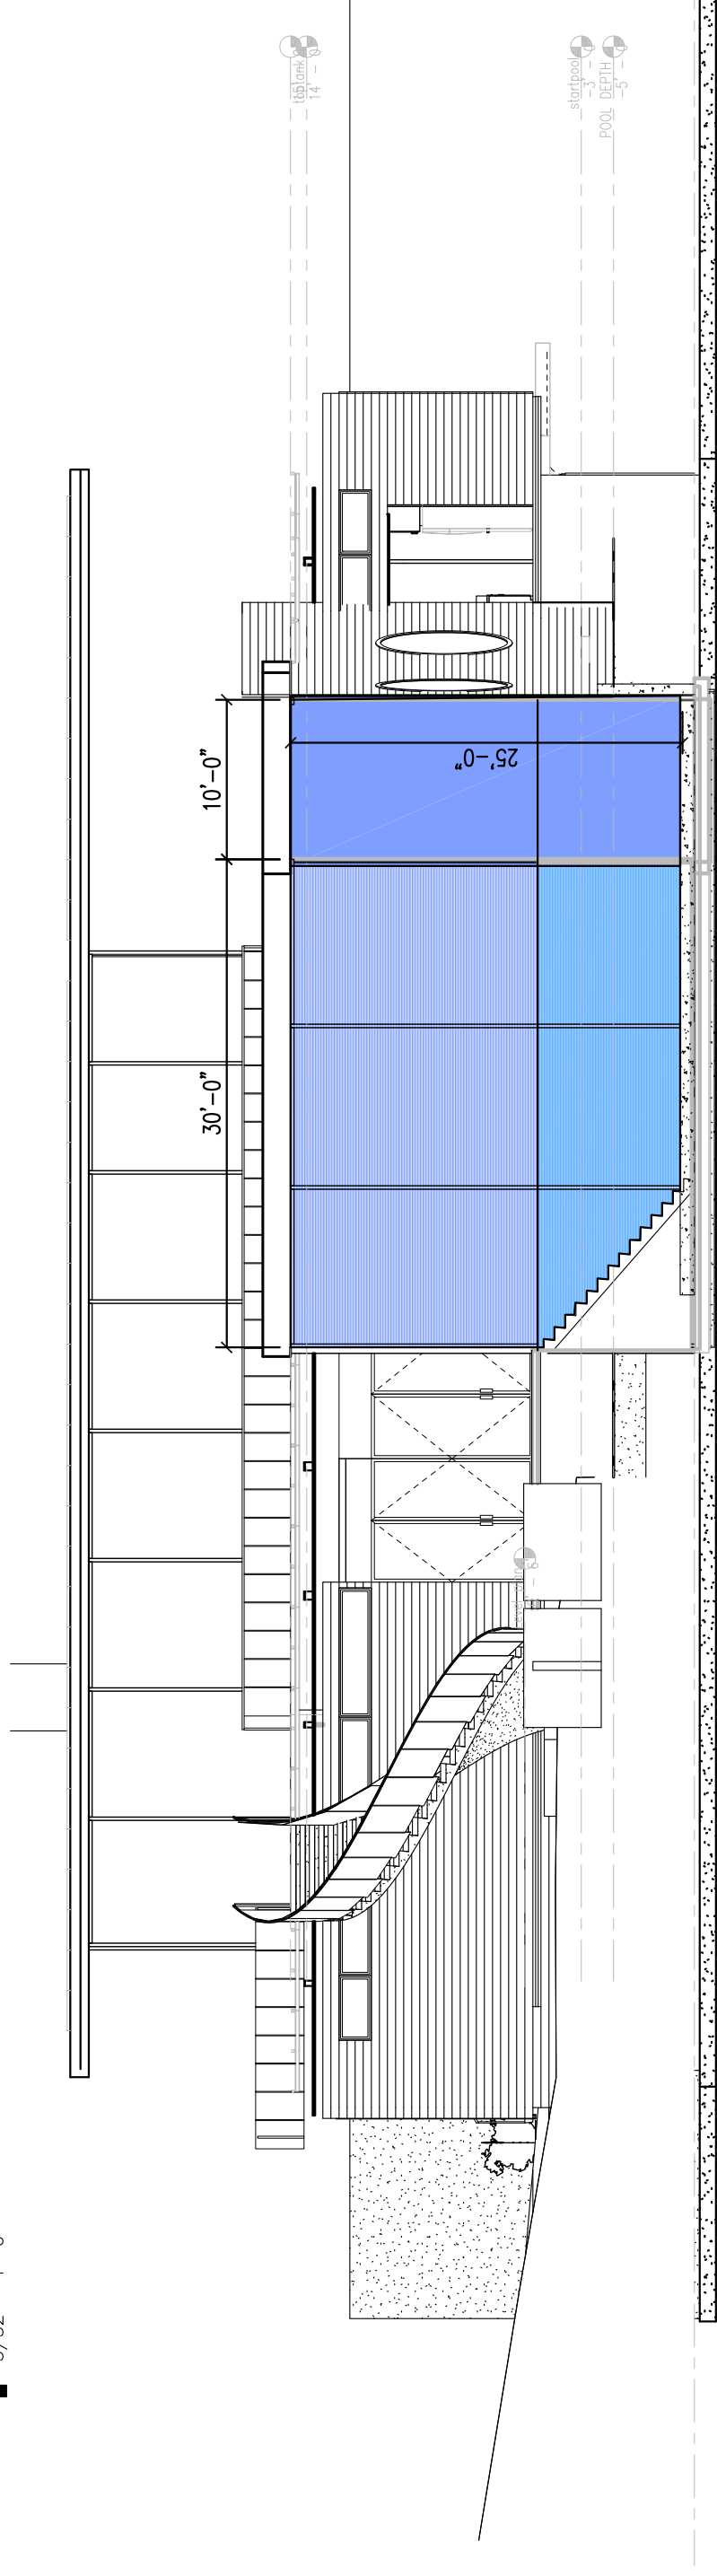

**2** CROSS SECTION  
3/32" = 1'-0"